



Town of Lamoine Construction Application

This section to be completed by Code Enforcement Officer

Map 16 Lot 19-2 Zone LR Shoreland Zone Flood Zone _____

Fee Calculation \$9980 Date Received 6/6/18 Permit Number 18-20

Building Permit Shoreland Permit Floodplain Hazard Permit Commercial

The undersigned applies for a construction permit for the uses indicated below. Said permit is to be considered on the basis of the information contained within this application. Any Federal, State or Local statutes, or regulations shall be applicable and their compliance necessary to obtain a permit. The permit will be issued to the owner of record or properly designated agent. Incomplete applications will NOT be processed.

Section I - Owner, Applicant & Contractor Information

Owner		Applicant		Contractor	
Name	GEORGE & ELEN ONDRATO	ALLAN ASHMORE	A.D. ASHMORE CONSTR.		
Mailing Address	27 SEAVIEW WAY	136 JORDAN RIVER RD	136 JORDAN RIVER RD		
City, St. Zip	LAMOINE, ME 04605	TRENTON, ME 04605	TRENTON, ME 04605		
Home Phone	631-335-6003	207-664-0603	207-664-0603		
Work Phone	631-335-6003	207-664-0603	207-664-0603		
Cell Phone	631-335-6003	207-479-4405	207-479-4405		
Email	GEORGEONDRATO@YAHOO.COM	Allan@ADASHMORE.COM	Allan@ADASHMORE.COM		

Section II - Lot information

Existing Property Use RESIDENTIAL Lot Size (acres or square feet) 5.39 Acres

Physical Address of property (road name & number) 27 SEAVIEW WAY, LAMOINE, ME

Please Answer all questions below	Yes*	No
Are Current Uses non-conforming?	<input checked="" type="checkbox"/>	<input type="checkbox"/>
Are State or Federal Permits Required?	<input checked="" type="checkbox"/>	<input type="checkbox"/>
Is State or Federal Funding provided?	<input type="checkbox"/>	<input checked="" type="checkbox"/>
Is lot created by division from another Lot in the past 5 years?	<input type="checkbox"/>	<input checked="" type="checkbox"/>

Facilities Info (check all that apply)

Well	<input checked="" type="checkbox"/>
Cold Spring Water Co Customer?	<input type="checkbox"/>
Septic System Permit #	<u>Not on file?</u>
Subdivision name & Lot #	

*If yes, attach explanation to application

Section III - Proposed Construction Activity-Briefly Describe in Box Below

NEW FOUNDATION, BACK EXPANSION & REMODEL

(Check All That Apply, fill in dimensional information) **Provide RV, Mobile Home Information requested on Page 5


Residential Uses	#Stories*	Sq. Ft.	Total Sq. Ft.	SSWD #	Int Plumb #	Accessory Uses	Sq Ft
<input type="checkbox"/> New Dwelling Unit						Garage/Shed/Barn	
<input type="checkbox"/> Manufactured Home						Deck	<u>220</u>
<input type="checkbox"/> Mobile Home*						Shore Access	
<input type="checkbox"/> Change of Use							
<input checked="" type="checkbox"/> Expansion	<u>2</u>	<u>389</u>	<u>389</u>				
<input type="checkbox"/> Recreational Vehicle**							
<input type="checkbox"/> Ground coverage in Shoreland Zone			<u>389</u>				

*A foundation (other than a slab) is a separate story

will be submitted

POWE 204

MARLBORO BEACH RD

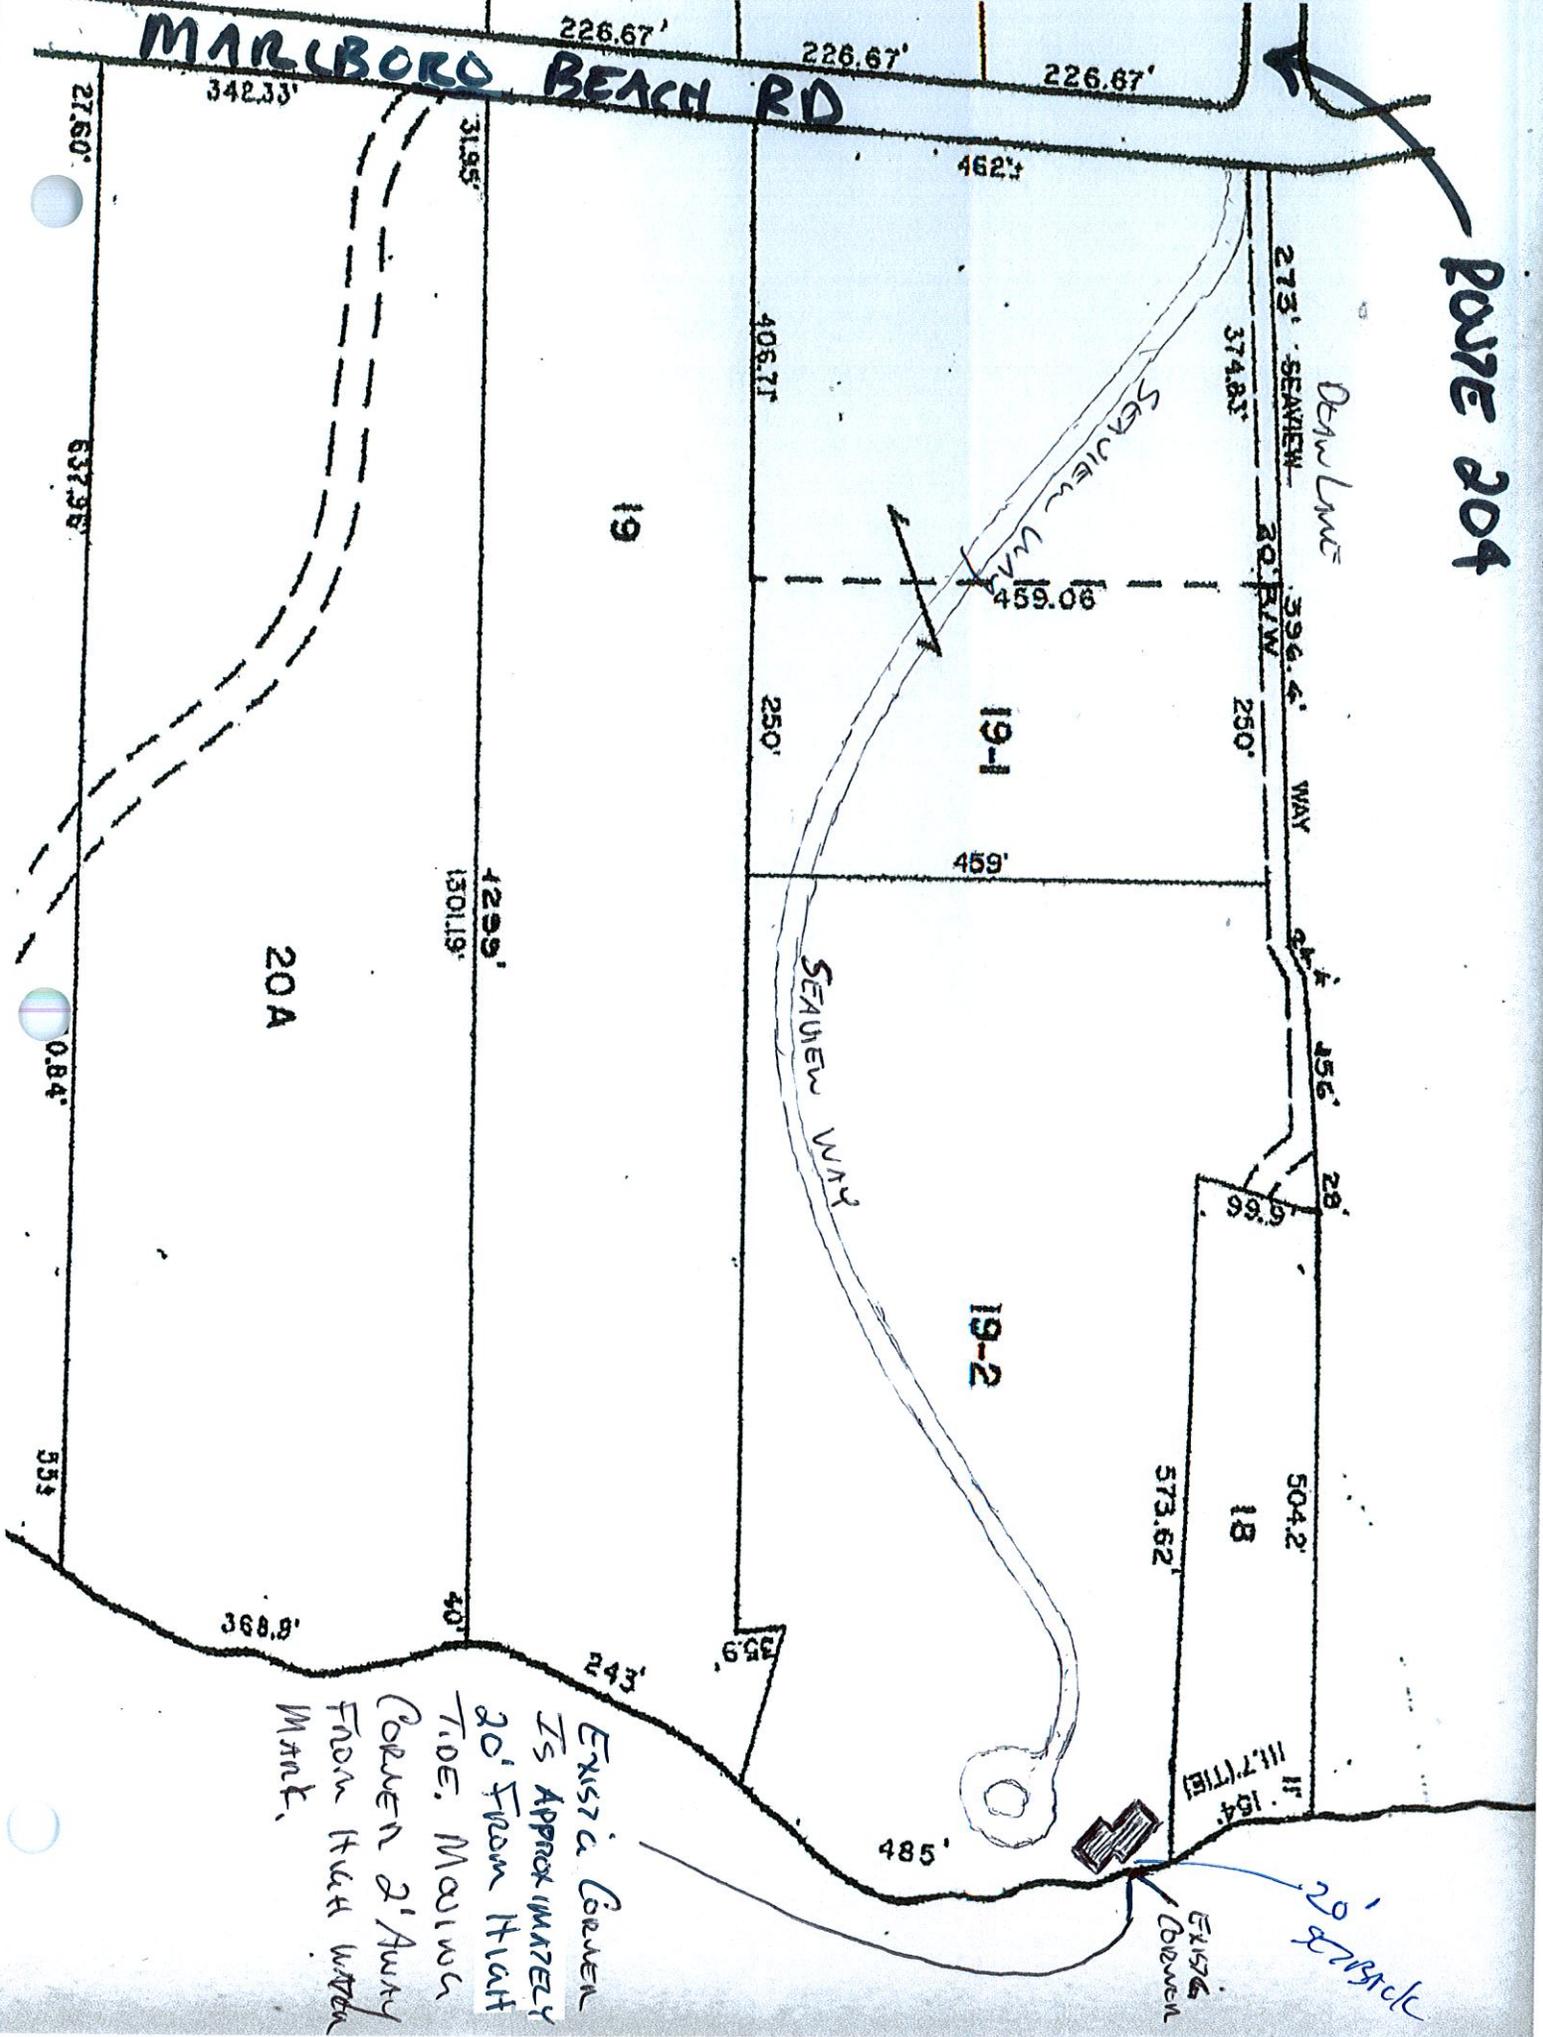

EXISTING CONVEN
 IS APPROXIMATELY
 30' FROM HIGH
 TIDE. MARLBORO
 CONVEN 2' AWAY
 FROM THAT WATER
 MARK.