



Town of Lamaine
Construction Application

This section to be completed by Code Enforcement Officer
 Map 20 Lot 10 Zone A4 Shoreland Zone _____ Flood Zone _____
 Fee Calculation \$22⁶⁵ Date Received 9/8/2020 Permit Number 35-20

Building Permit Shoreland Permit Floodplain Hazard Permit Commercial

The undersigned applies for a construction permit for the uses indicated below. Said permit is to be considered on the basis of the information contained within this application. Any Federal, State or Local statutes, or regulations shall be applicable and their compliance necessary to obtain a permit. The permit will be issued to the owner of record or properly designated agent. Incomplete applications will NOT be processed.

Section I – Owner, Applicant & Contractor Information

Owner		Applicant	Contractor
Name	Stewart + Alice ^{workman}	Stewart workman	
Mailing Address	358 Douglas Hwy		
City, St. Zip	Lamaine, ME 04456		
Home Phone	207-460-1411	Same	
Work Phone	207-667		
Cell Phone	(above)		
Email	aworkman.sub@gmail.com		

Section II – Lot information.

Existing Property Use Residential Lot Size (acres or square feet) 2.3 Acres *

Physical Address of property (road name & number) 358 Douglas Hwy

Please Answer all questions below

	Yes*	No
Are Current Uses non-conforming?		<input checked="" type="checkbox"/>
Are State or Federal Permits Required?		<input checked="" type="checkbox"/>
Is State or Federal Funding provided?		<input checked="" type="checkbox"/>
Is lot created by division from another Lot in the past 5 years?		<input checked="" type="checkbox"/>

Facilities Info (check all that apply) N/A

Well	
Cold Spring Water Co Customer?	
Septic System Permit #	
Subdivision name & Lot #	

*If yes, attach explanation to application

Section III – Proposed Construction Activity-Briefly Describe in Box Below

Add above ground pool.

(Check All That Apply, fill in dimensional information) **Provide RV, Mobile Home Information requested on Page 5


Residential Uses	#Stories*	Sq. Ft.	Total Sq. Ft.	SSWD #	Int Plumb #	Accessory Uses	Sq Ft
<input type="checkbox"/> New Dwelling Unit						Garage/Shed/Barn	
<input type="checkbox"/> Manufactured Home						Deck Pool	24' diam.
<input type="checkbox"/> Mobile Home*						Shore Access	
<input type="checkbox"/> Change of Use							
<input type="checkbox"/> Expansion							
<input type="checkbox"/> Recreational Vehicle**							
<input type="checkbox"/> Ground coverage in Shoreland Zone							

*A foundation (other than a slab) is a separate story

PLOT PLAN

PLEASE INCLUDE ALL SETBACK DISTANCES FROM:

Property Boundaries, Roads, Streets and rights of way, all wetlands and waterbodies, any existing wells and septic systems. Include 100 foot shoreland set back and/or flood elevations if applicable. Show all proposed decks & porches. **Please identify all abutter names.** (You may attach your own plot plan if you desire)

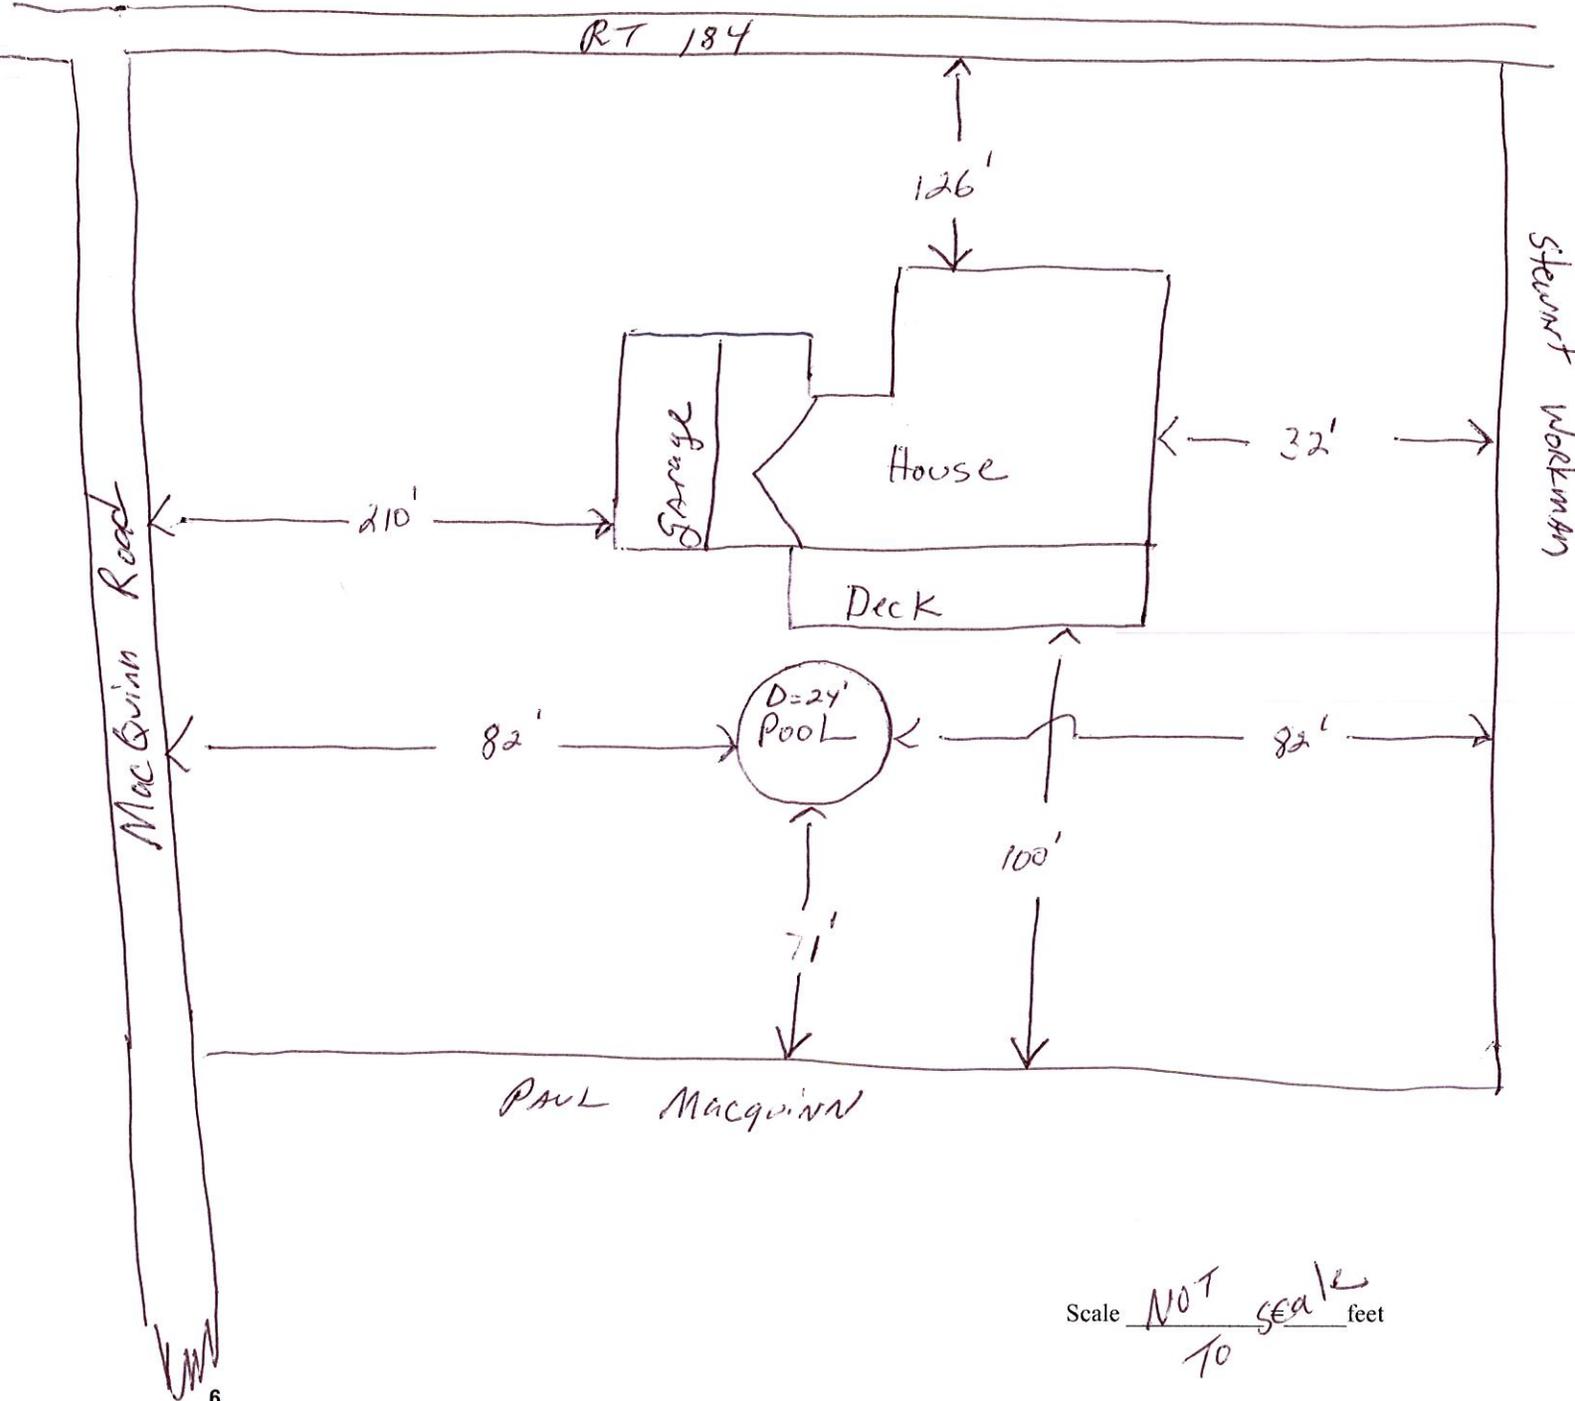

Scale NOT TO SCALE feet