


**LEGEND**  
 7/0 MAP NUMBER  
 MAP LIMITS  
 RURAL PHOTO CENTER  
 URBAN AND RURAL PHOTO CENTER


UPDATED BY  
 R.J.D. APPRAISAL  
**PROPERTY MAP INDEX**  
 TOWN OF  
**LAMOINE**  
 HANCOCK COUNTY, MAINE  
 1973  
 JAMES W. SEWALL COMPANY, OLD TOWN, MAINE  
 SCALE  
 1000 0 2000 4000  
 FEET

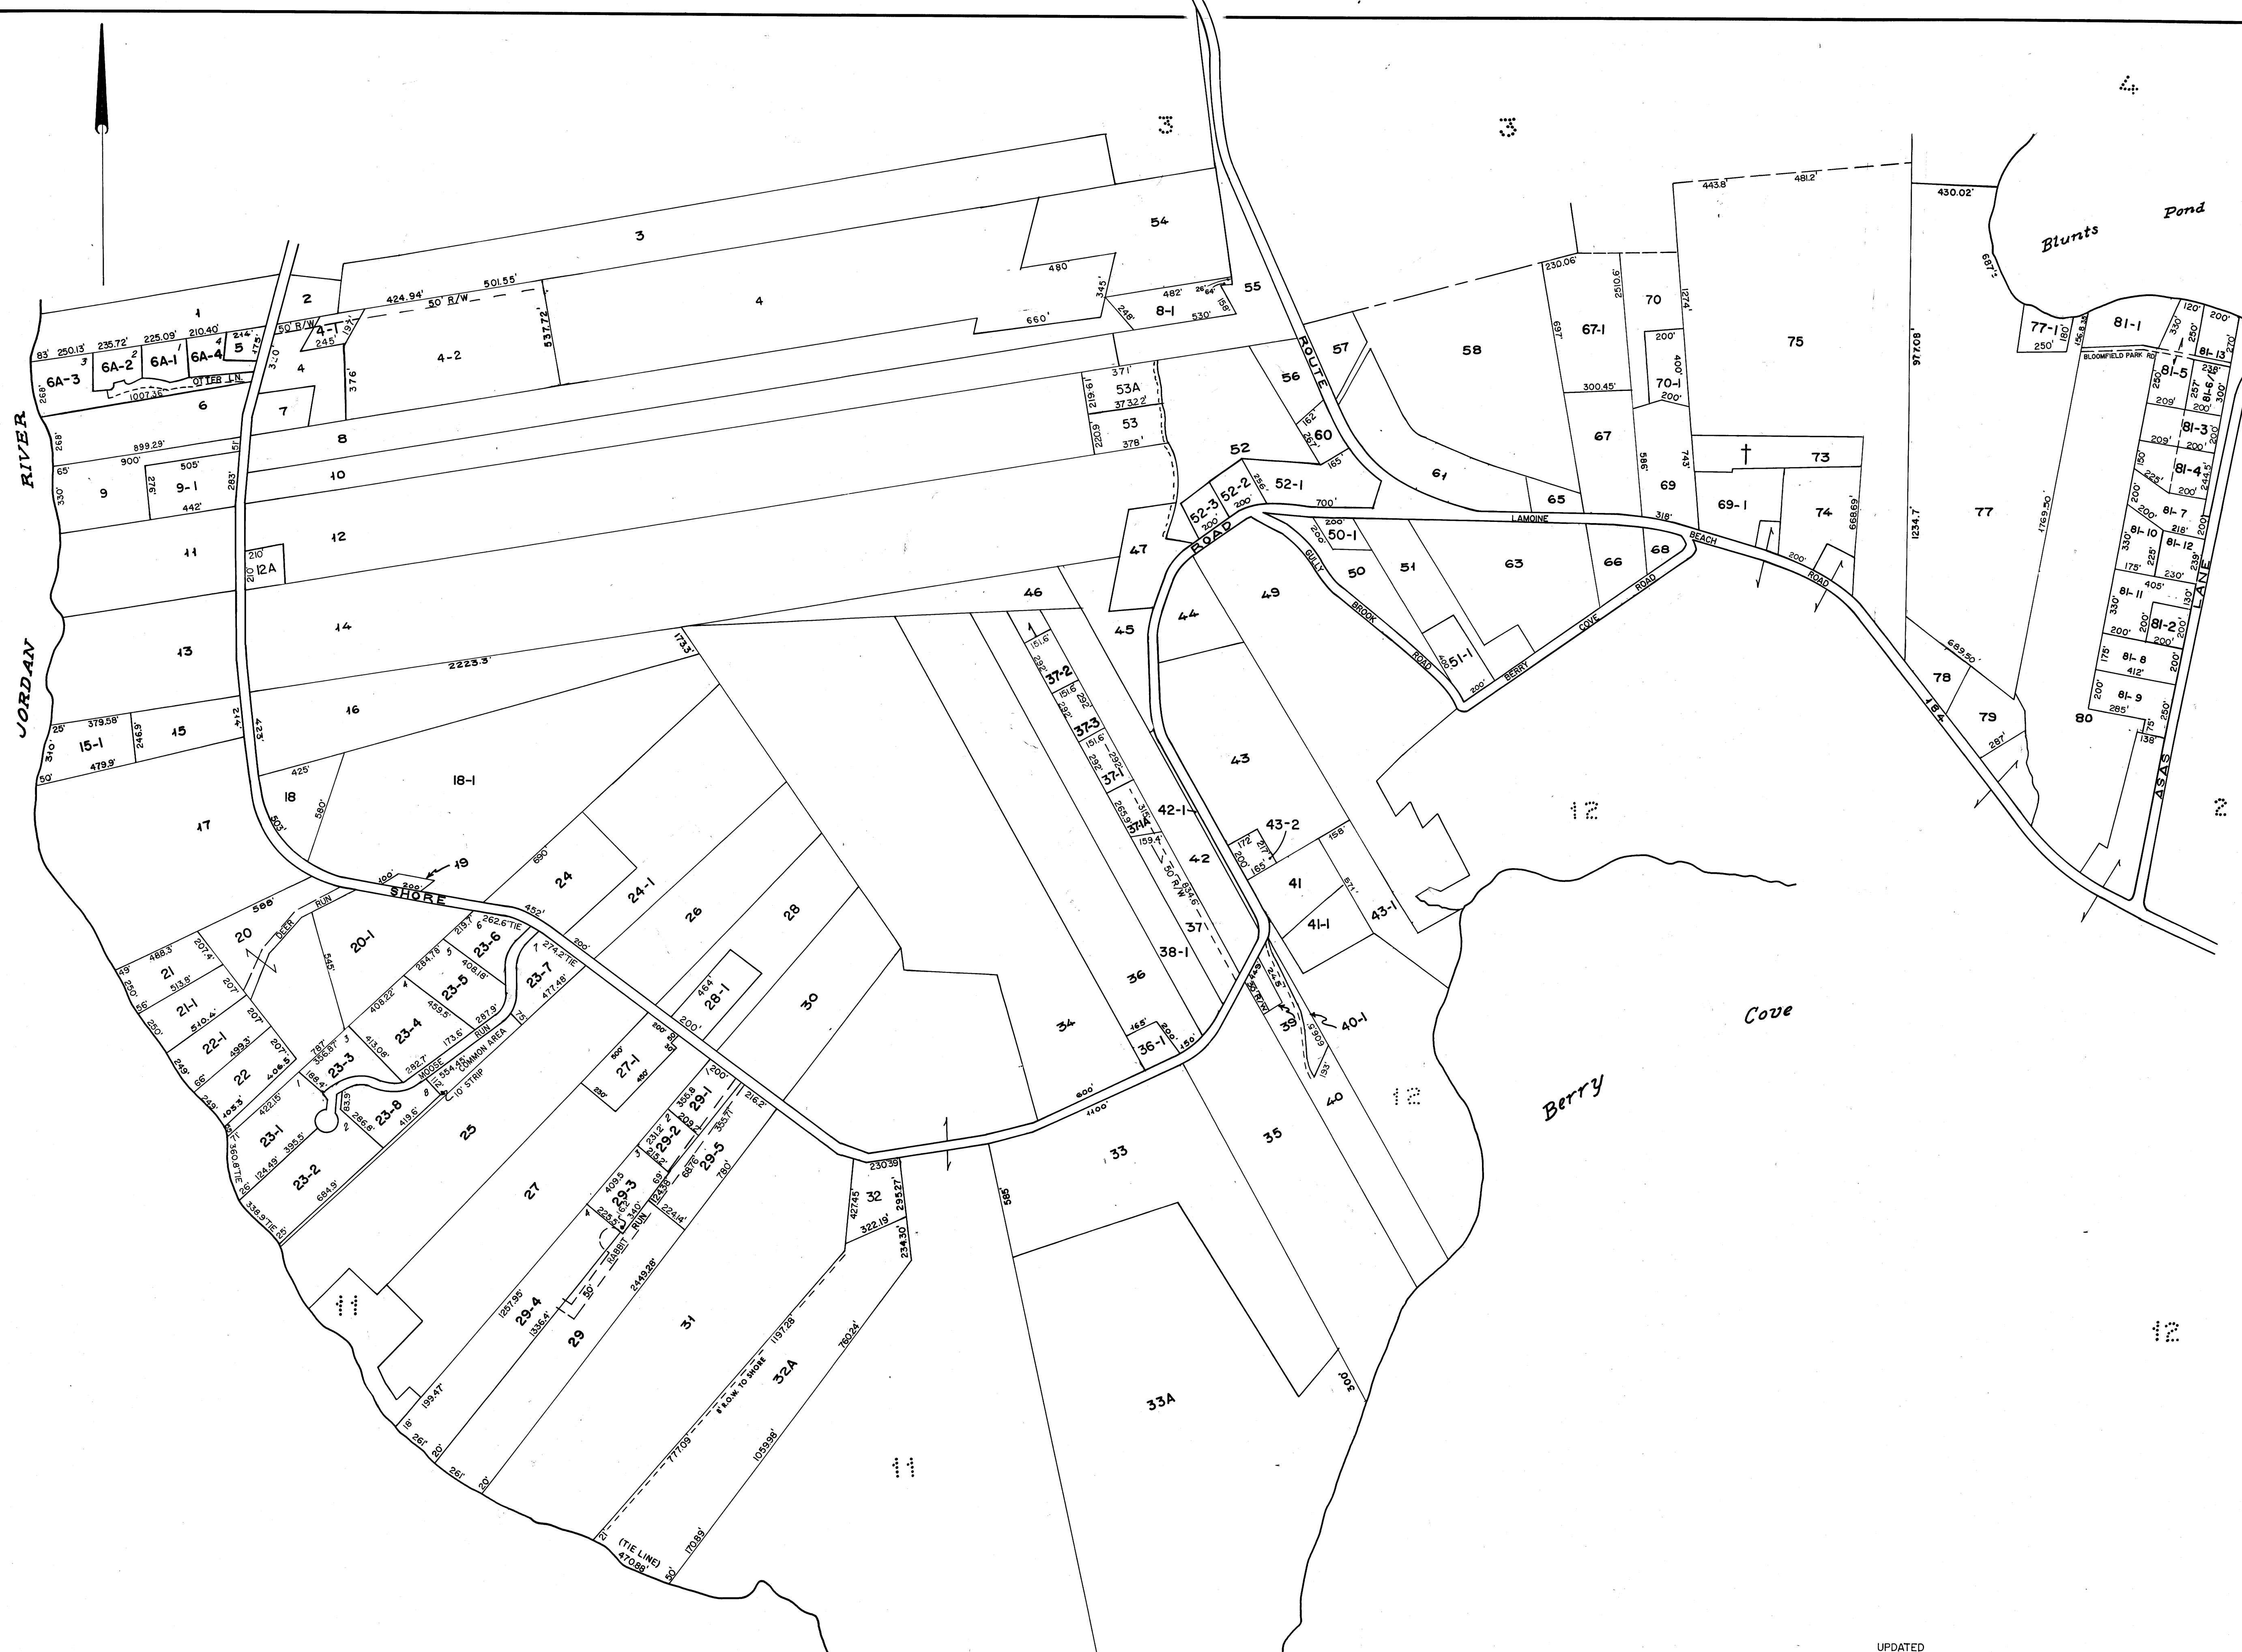

**LEGEND**  
 PARCEL NUMBERS ..... 1  
 ADJACENT MAPS ..... 2  
 MATCH LINE ..... 3

For Assessment Purposes  
 Not to be used for Conveyances

UPDATED  
 BY  
 R.J.D. APPRAISAL  
**PROPERTY MAP**  
**TOWN OF LAMOINE**  
 HANCOCK COUNTY, MAINE  
 PREPARED BY  
 JAMES W. SEWALL COMPANY OLD TOWN, MAINE  
 SCALE 1 INCH = 400 ± FEET

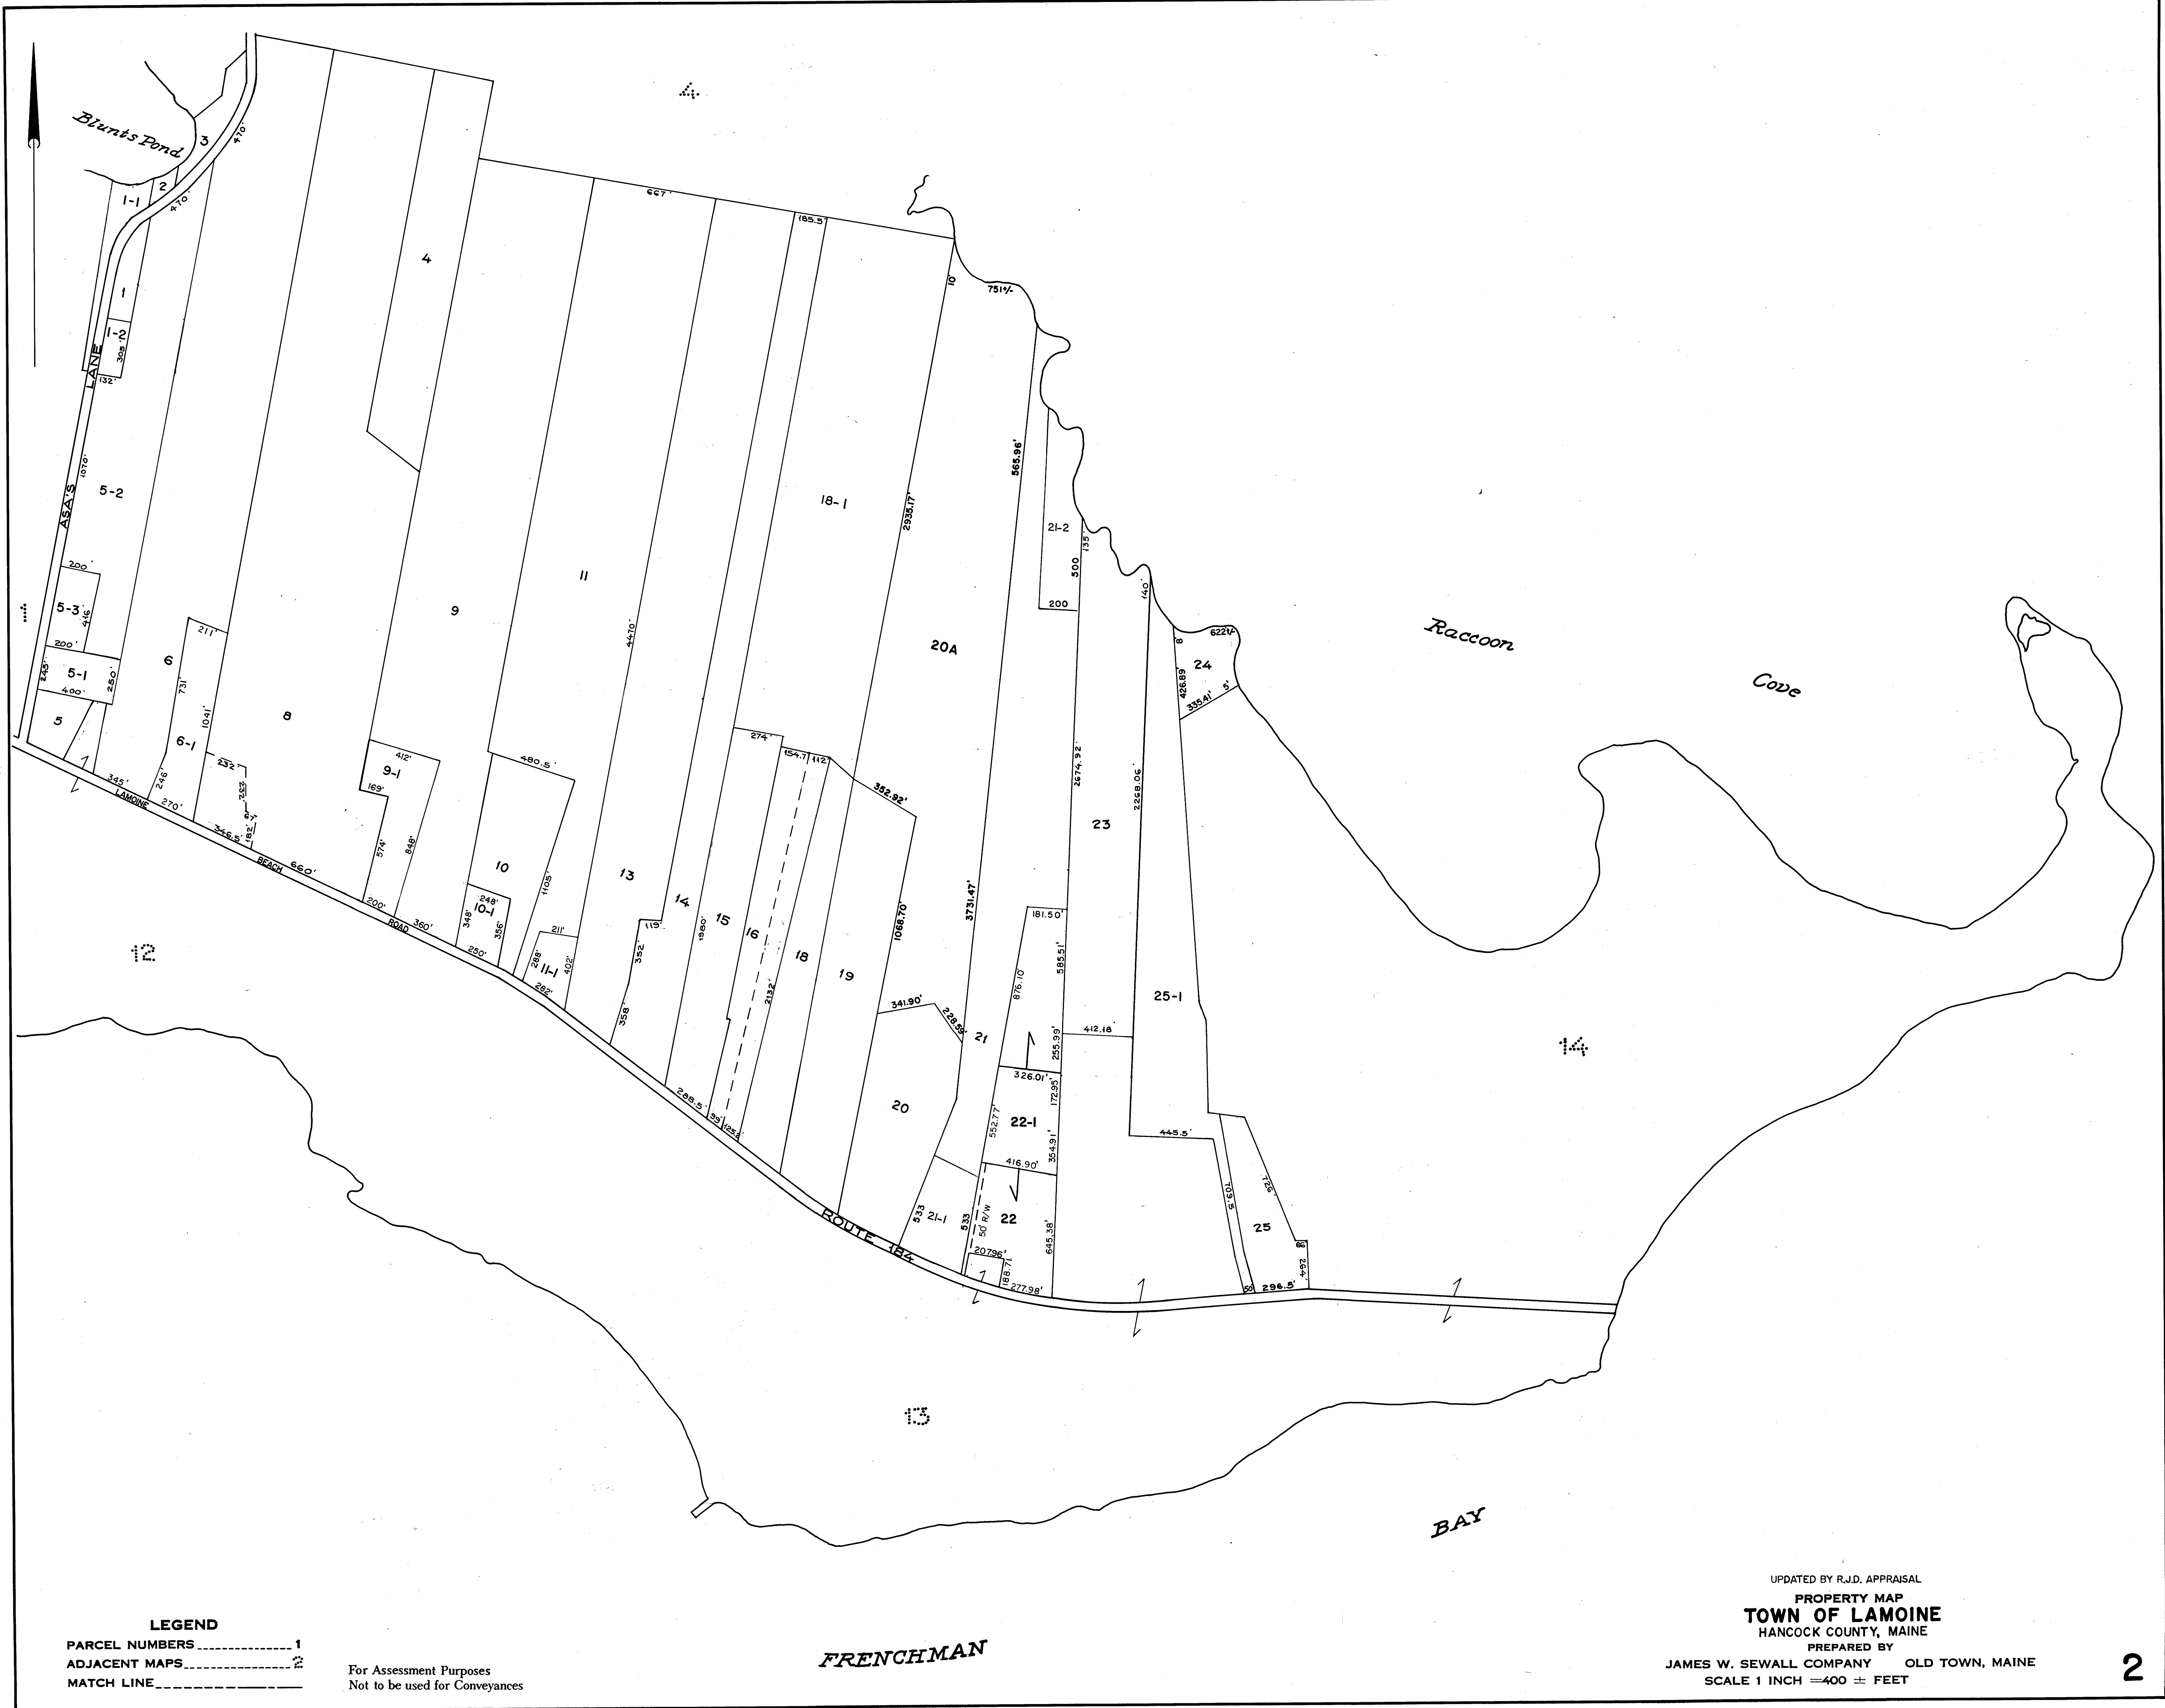

**LEGEND**  
 PARCEL NUMBERS ..... 1  
 ADJACENT MAPS ..... 2  
 MATCH LINE ..... 3

For Assessment Purposes  
 Not to be used for Conveyances

**FRENCHMAN**

UPDATED BY R.J.D. APPRAISAL  
**PROPERTY MAP**  
**TOWN OF LAMOINE**  
 HANCOCK COUNTY, MAINE  
 PREPARED BY  
 JAMES W. SEWALL COMPANY OLD TOWN, MAINE  
 SCALE 1 INCH = 400 ± FEET





JORDAN TR E N T O N R I V E R



LEGEND  
PARCEL NUMBERS ..... 1  
ADJACENT MAPS ..... 2  
MATCH LINE ..... 3

For Assessment Purposes  
Not to be used for Conveyances

PROPERTY MAP  
**TOWN OF LAMOINE**  
HANCOCK COUNTY, MAINE  
PREPARED BY  
JAMES W. SEWALL COMPANY OLD TOWN, MAINE  
SCALE 1 INCH = 400 ± FEET

UPDATED BY R.J.D. APPRAISAL.